
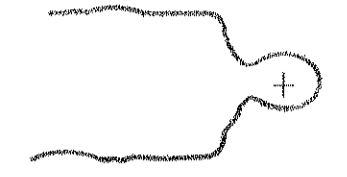


LINE	LOAD	PORTAL TRIM	
89	# 4 BORDER	30.0"	TO DECK
87	# 10 ELECTRIC	29.0"	+35.0"
84	# 9 ELECTRIC	28.0"	+32.0"
81	WHITE SCRIM	27.8"	
69	# 7 ELECTRIC	22.8"	+28.6"
66	# 3 LEGS	21.4"	
56	# 6 ELECTRIC	18.4"	+32.0"
48	# 5 ELECTRIC	15.8"	+29.0"
44	# 2 LEGS	14.4"	
36	# 4 ELECTRIC	11.8"	+31.0"
27	# 3 ELECTRIC	8.8"	+26.6"
24	# 1 LEGS	7.4"	
14	# 2 ELECTRIC	4.4"	+31.0"
6	# 1 ELECTRIC	1.8"	+26.6"
3	ROBINET	0.8"	
1	PORTAL	0.0"	

LINE SETS

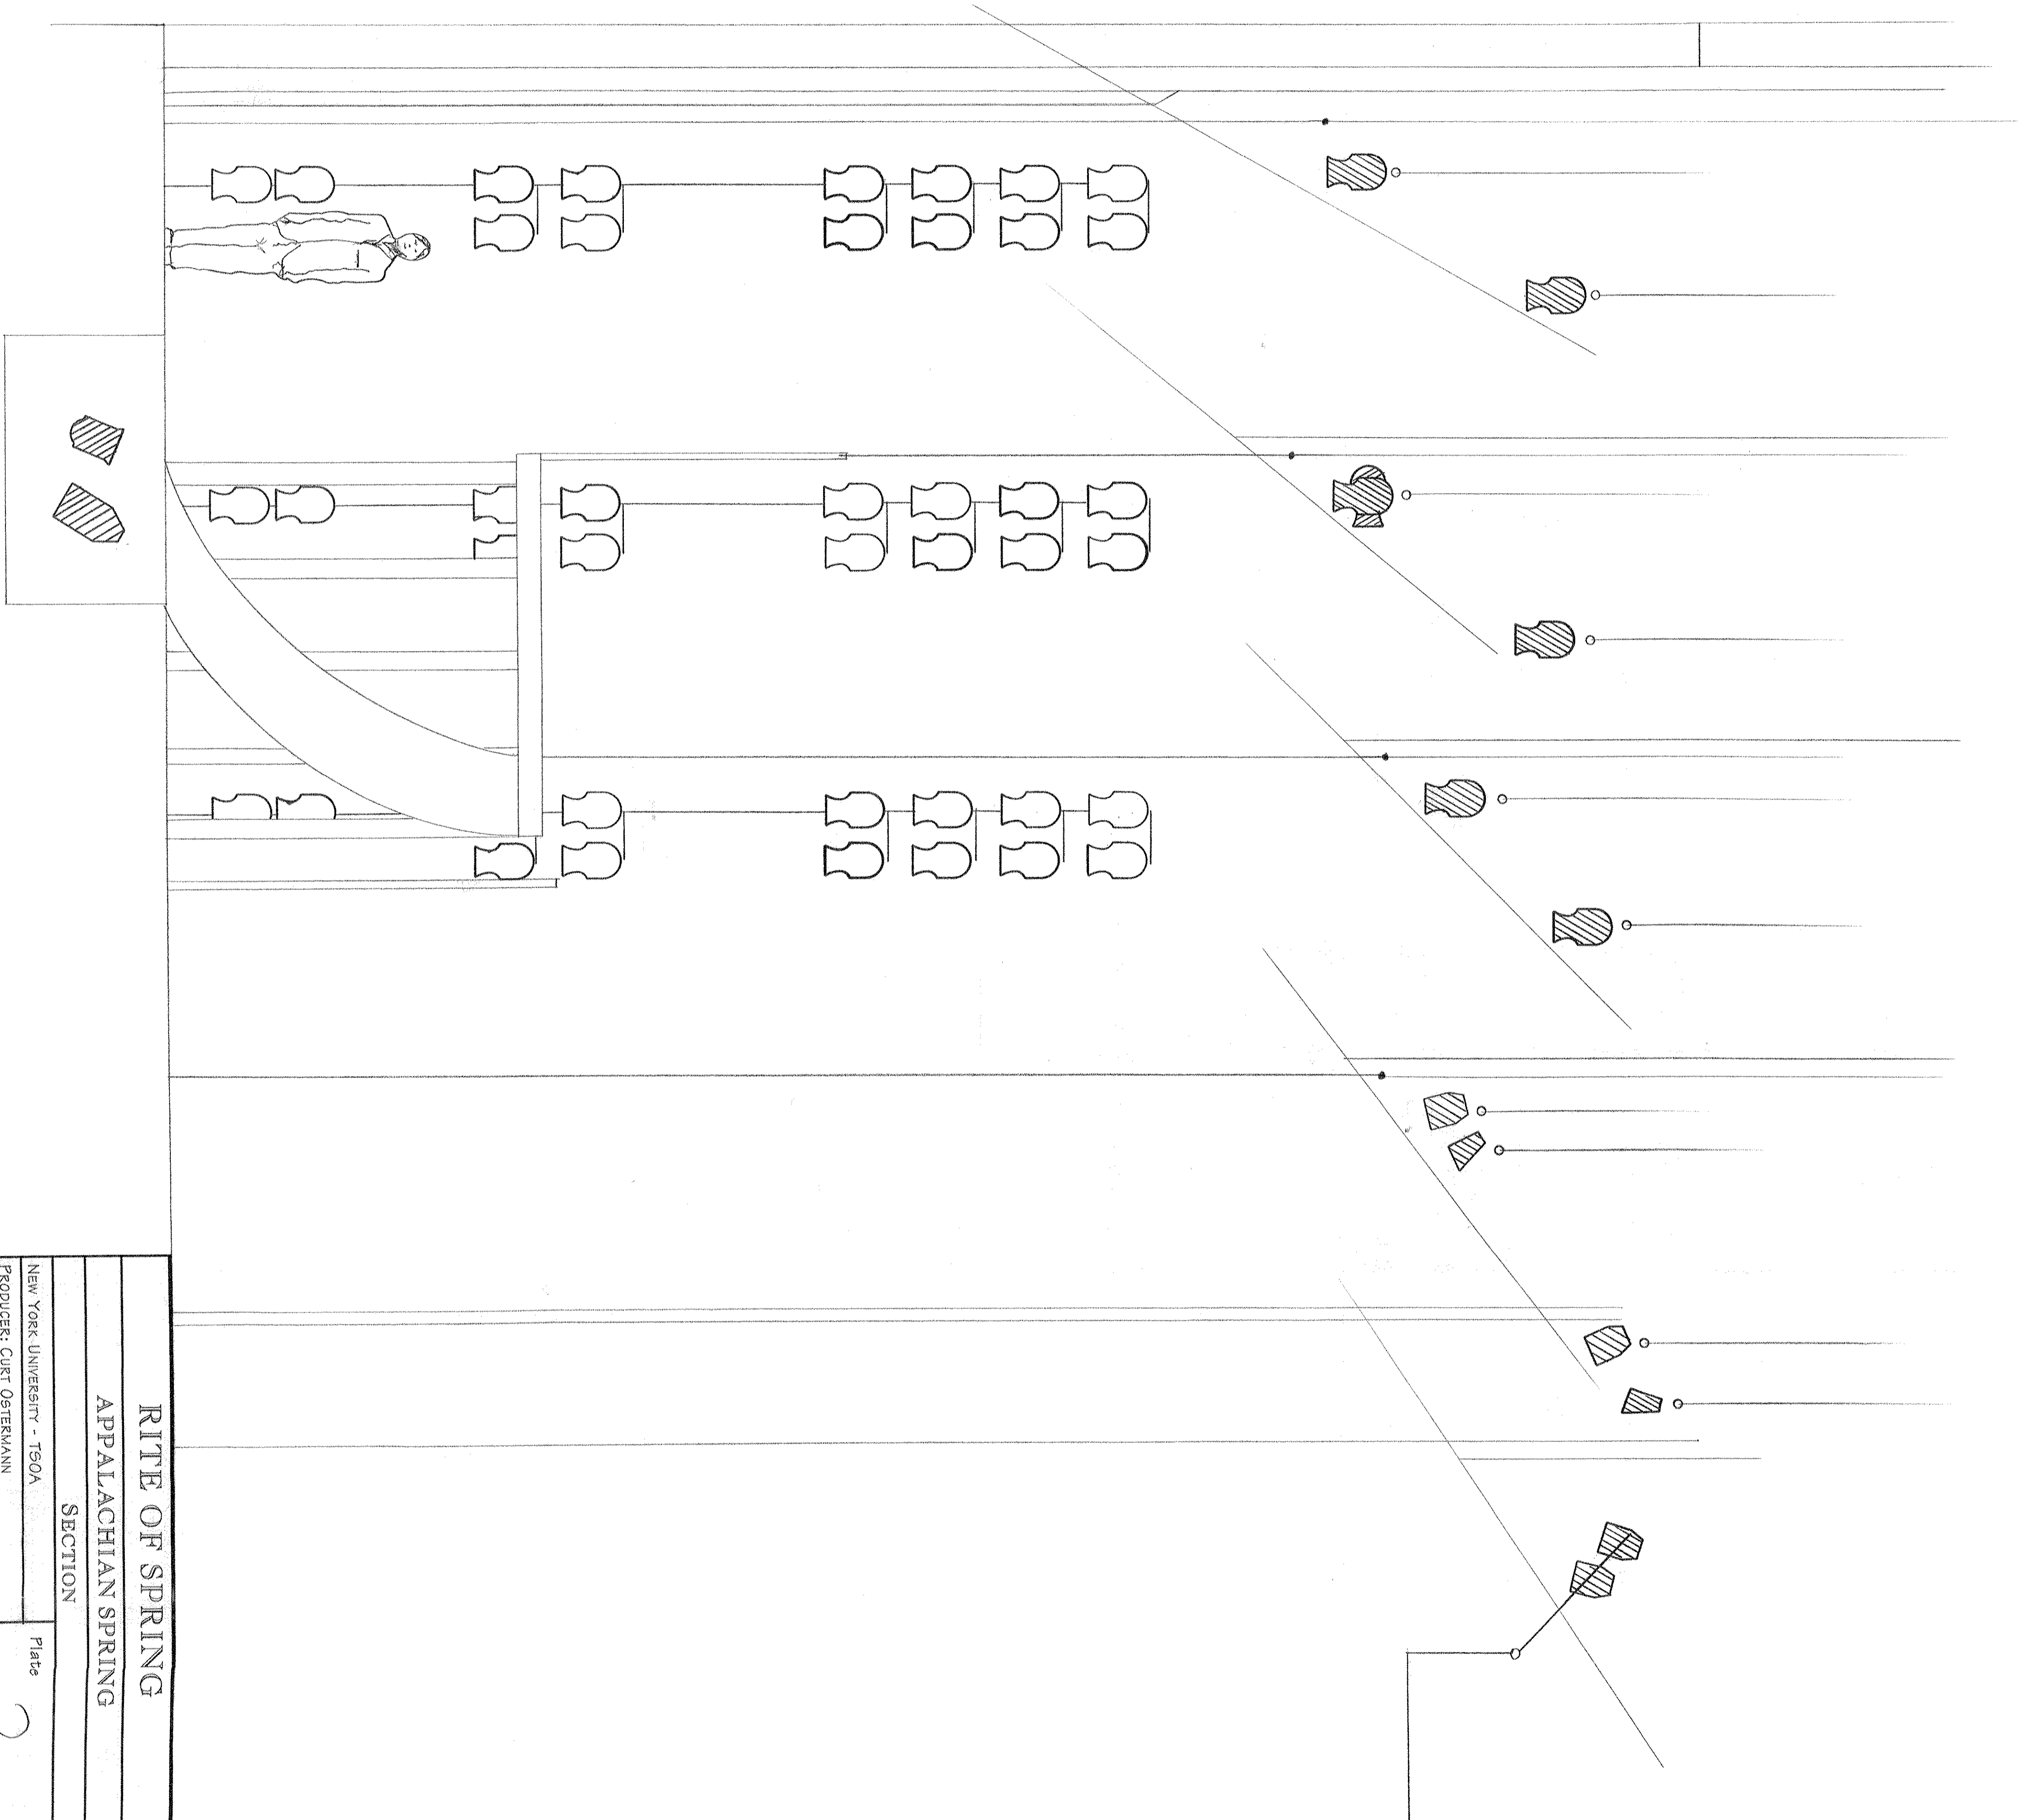

RITE OF SPRING
 APPALACHIAN SPRING
 SECTION
 NEW YORK UNIVERSITY - TSOA
 PRODUCER: CURT OSTERMANN
 DESIGNER: SCOTT C. PARKER
 SCALE: 1/2" = 1' 0"
 DATE: FEBRUARY 26, 1993